


This drawing, its scale and contents depicted are the property of Chas Anderson and may not be reproduced or made use of, either directly or indirectly, without express written consent.

All heights, levels, sizes and dimensions are to be checked on site before any work is put to hand.

Revisions:

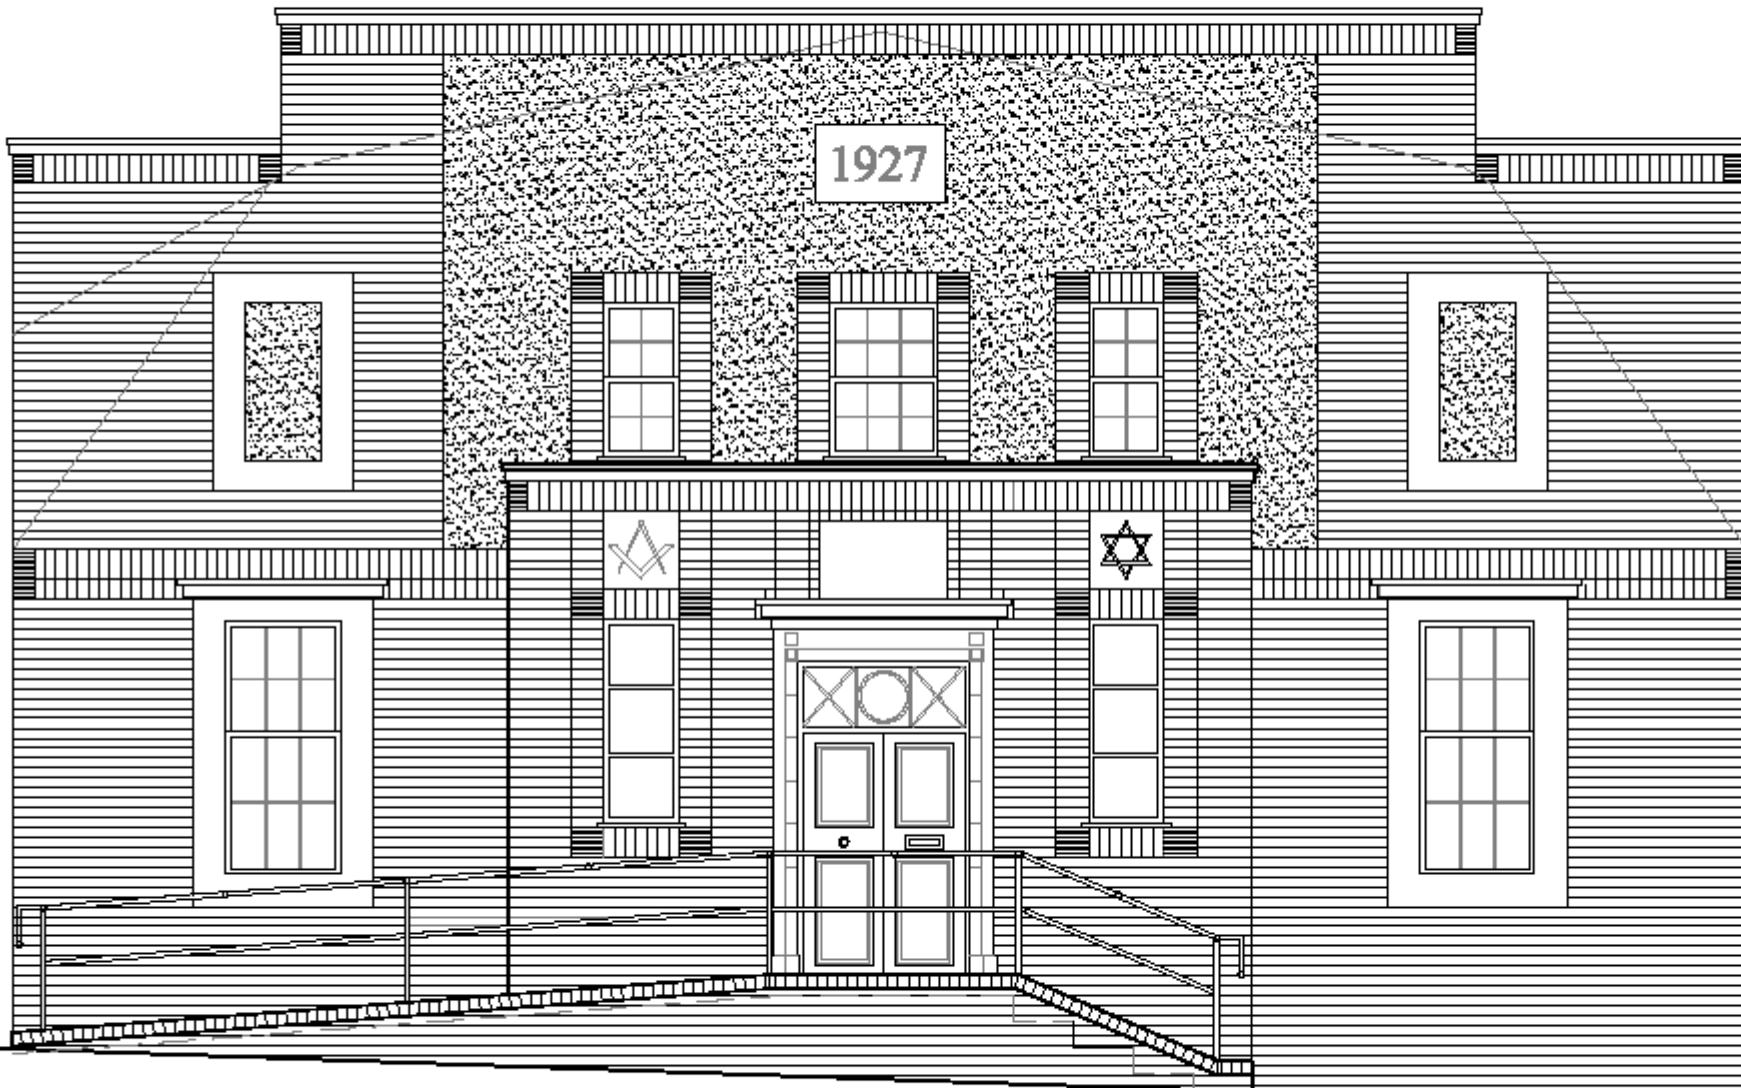

Front Elevation

Proposed Alterations
and Extension

Masonic Hall,
St Marys Road, Hincley

Front Elevation

1:50 @ A3
February 2010


0005-P017

Pa

This drawing, its contents and copyright are the property of Clark Anderson and may not be reproduced or made use of, either directly or indirectly, without express written consent.

All heights, levels, sizes and dimensions are to be checked on site before any work is put to hand.

Revisions:

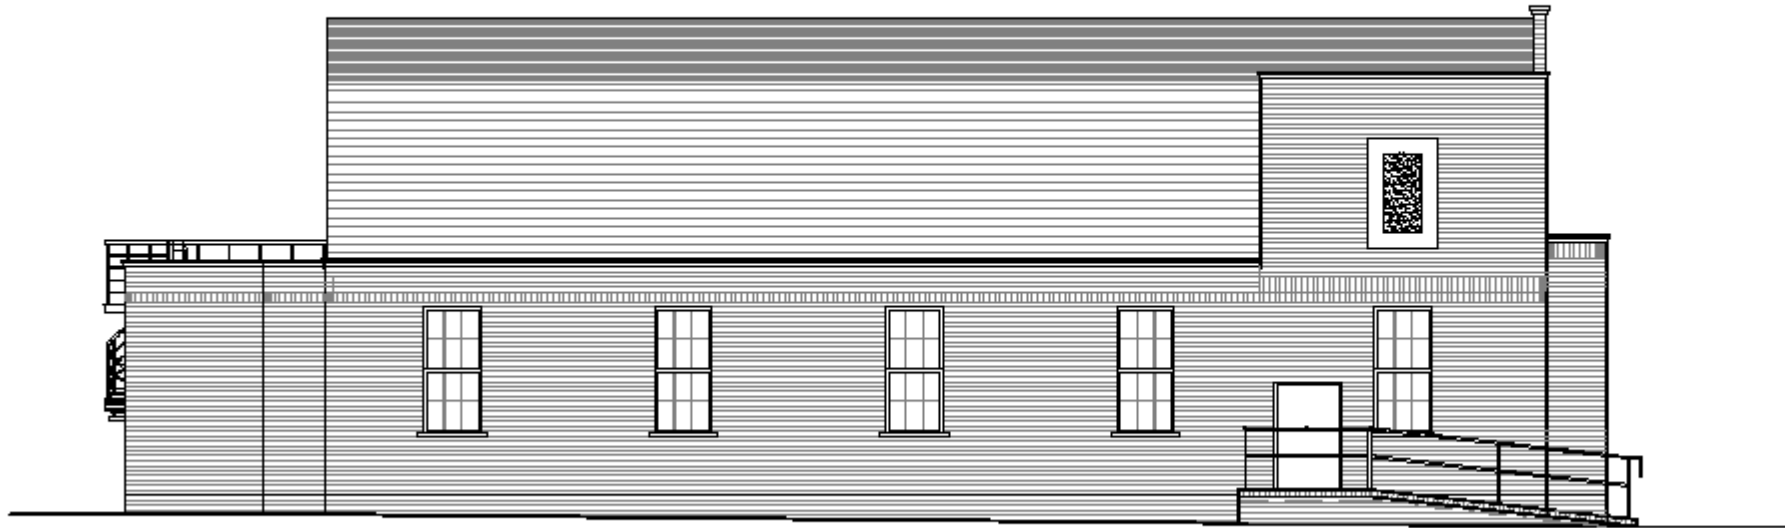

Proposed Alterations
and Extension

Masonic Hall,
St Marys Road, Hincley

Side Elevations

1:50 @ AS
February 2010

0005-P019

Re

This drawing, its scale and contents depicted are the property of Clive Arderton and may not be reproduced or made use of, either directly or indirectly, without express written consent.

All heights, levels, sizes and dimensions are to be checked on site before any work is put to hand.

Revisions:



Rear Elevation

Proposed Alterations
and Extension

Masonic Hall,
St Marys Road, Hincley

Rear Elevation

1:50 @ A3
February 2010

0005-P018

Re